


PROJECT MANAGER - David C. Cubbage, P.E. (540) 727-7129 (Culpeper District)
SURVEYED BY, DATE - Michael C. Mauca, L.S. (540) 829-7551 (Culpeper District), 2/20/2019
DESIGN BY - Nelson Lee, P.E. (703) 642-8100 (Volkert, Inc.)
SUBSURFACE UTILITY BY, DATE - Michael C. Mauca, L.S. (540) 829-7551 (Culpeper District), 2/20/2019

REVISED	STATE	ROUTE	STATE	PROJECT	SHEET NO.
	VA.	29		0029-030-829 P101, R201, C501	

DESIGN FEATURES RELATING TO CONSTRUCTION OR TO REGULATION AND CONTROL OF TRAFFIC MAY BE SUBJECT TO CHANGE AS DEEMED NECESSARY BY THE DEPARTMENT

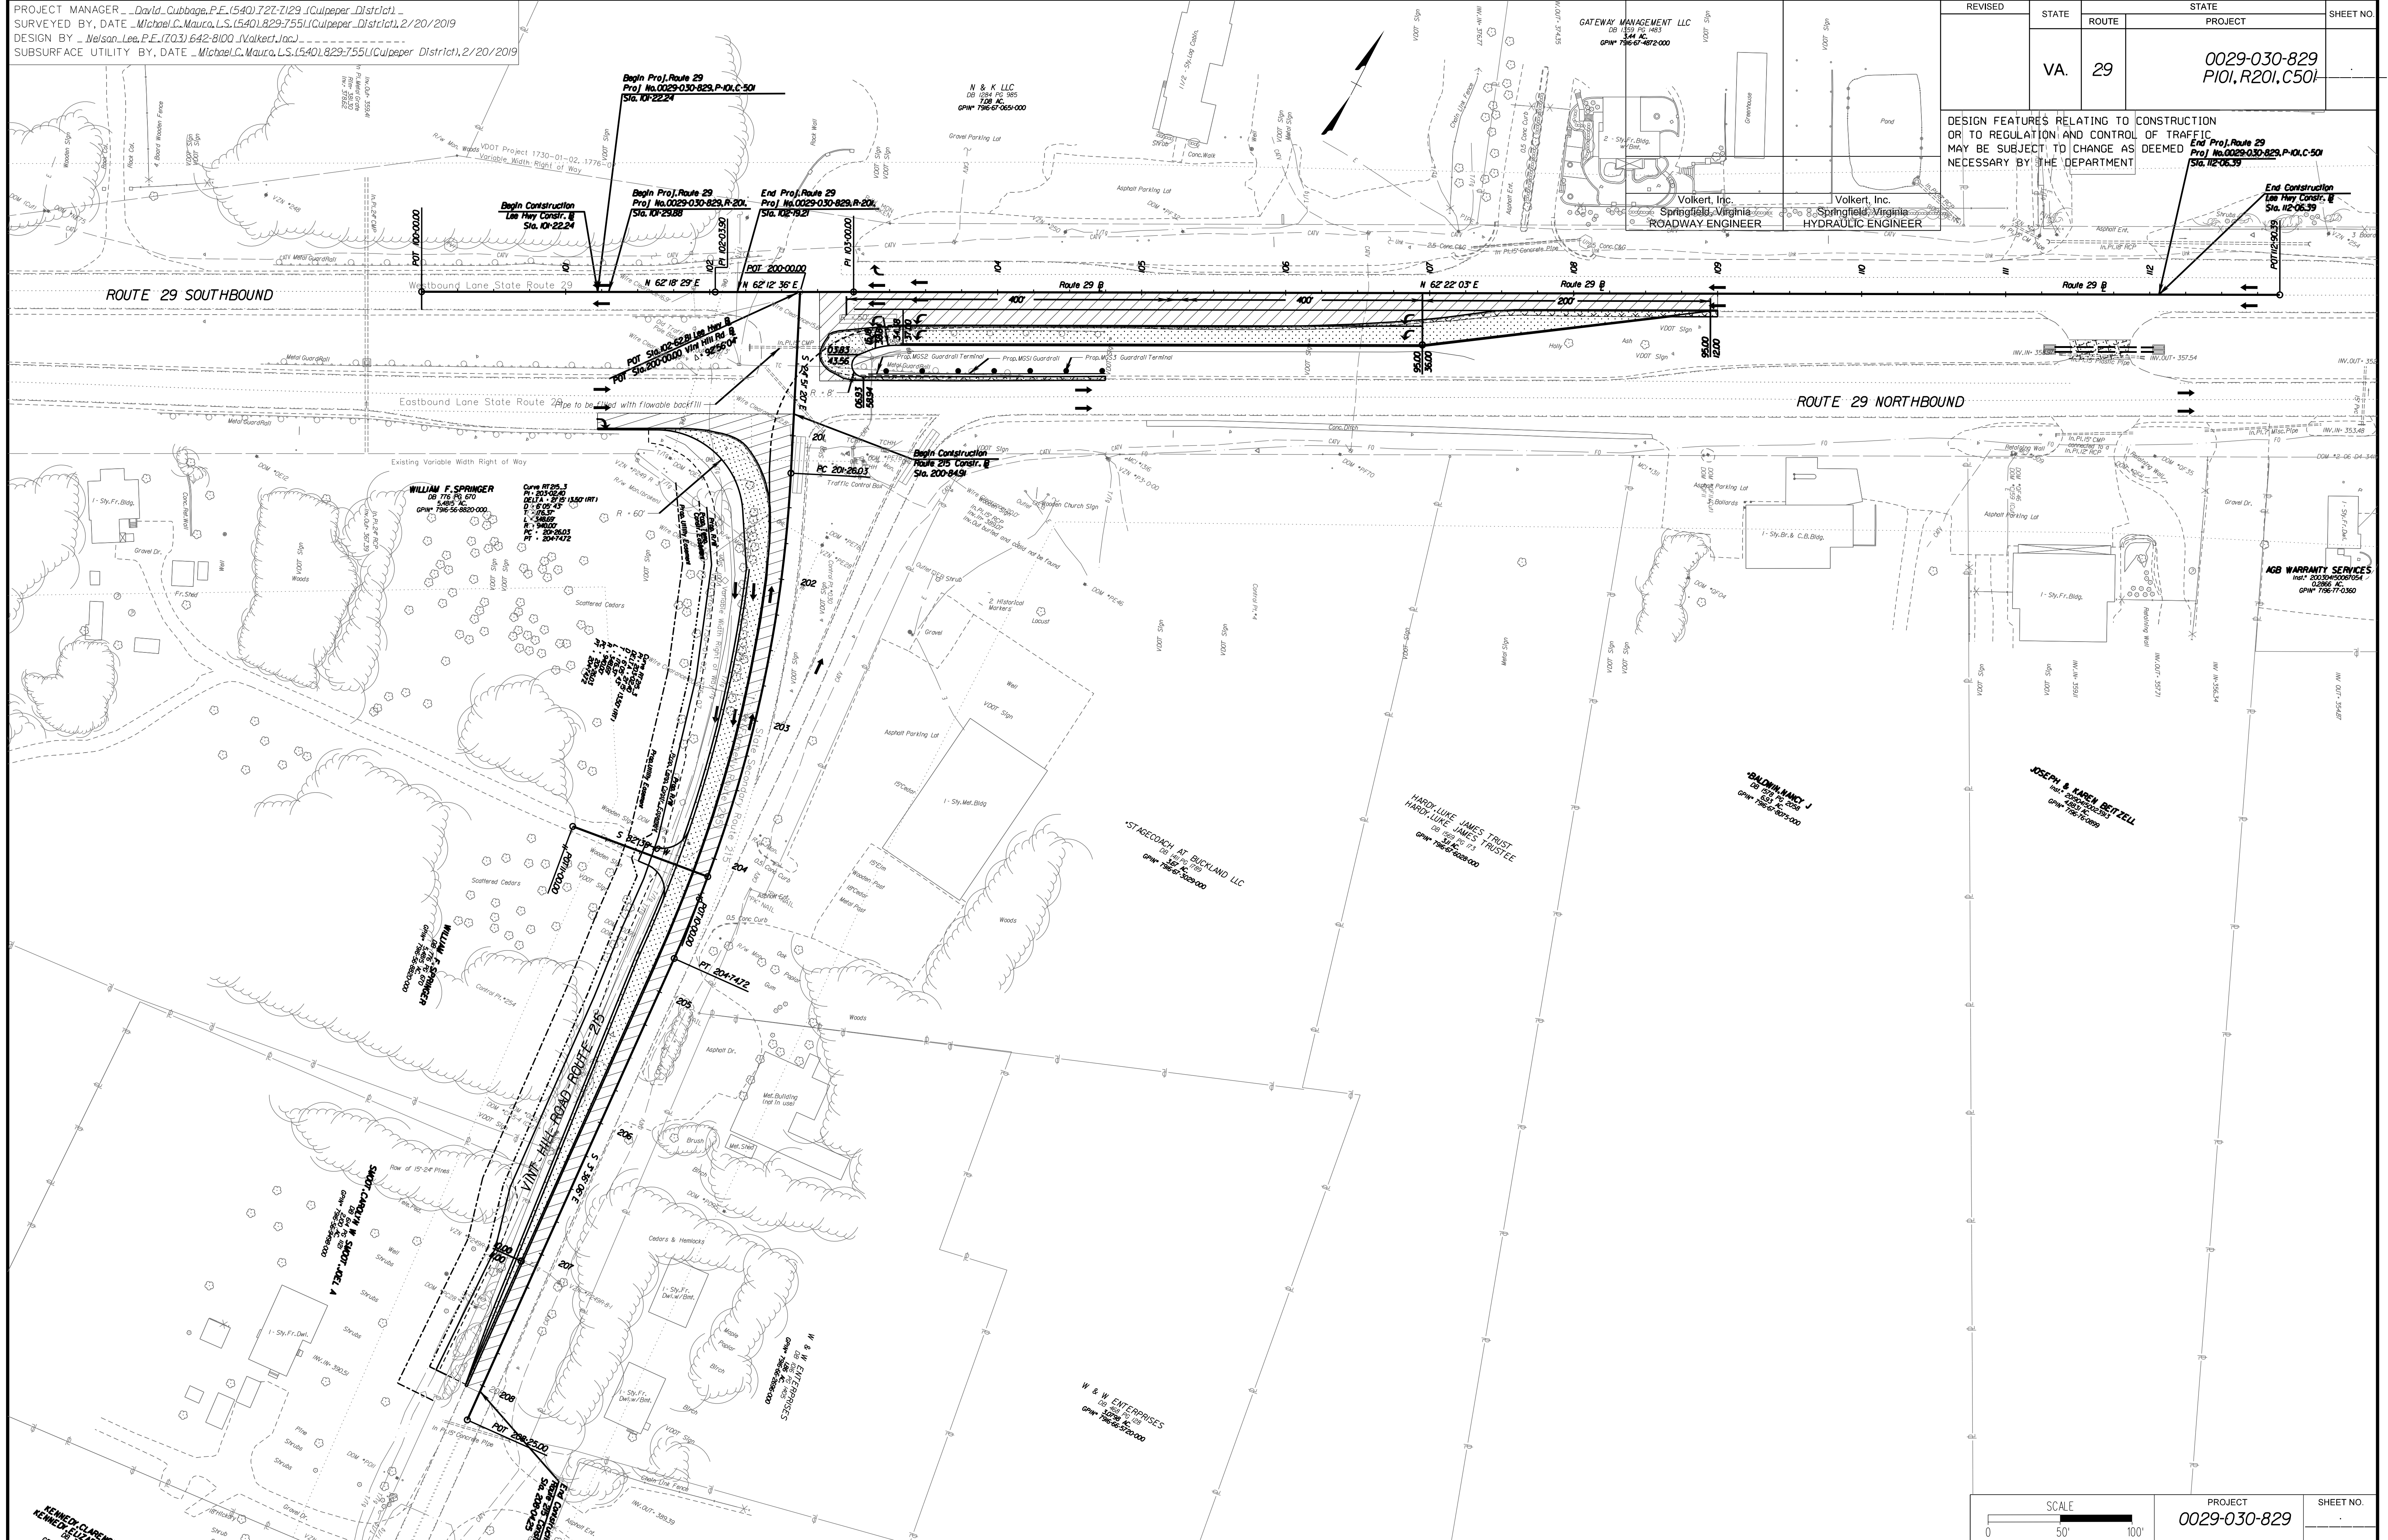

CULPEPER DISTRICT